


Best Water! Best Service!



GARDNERVILLE WATER COMPANY - SAMPLING STATION (G-13)

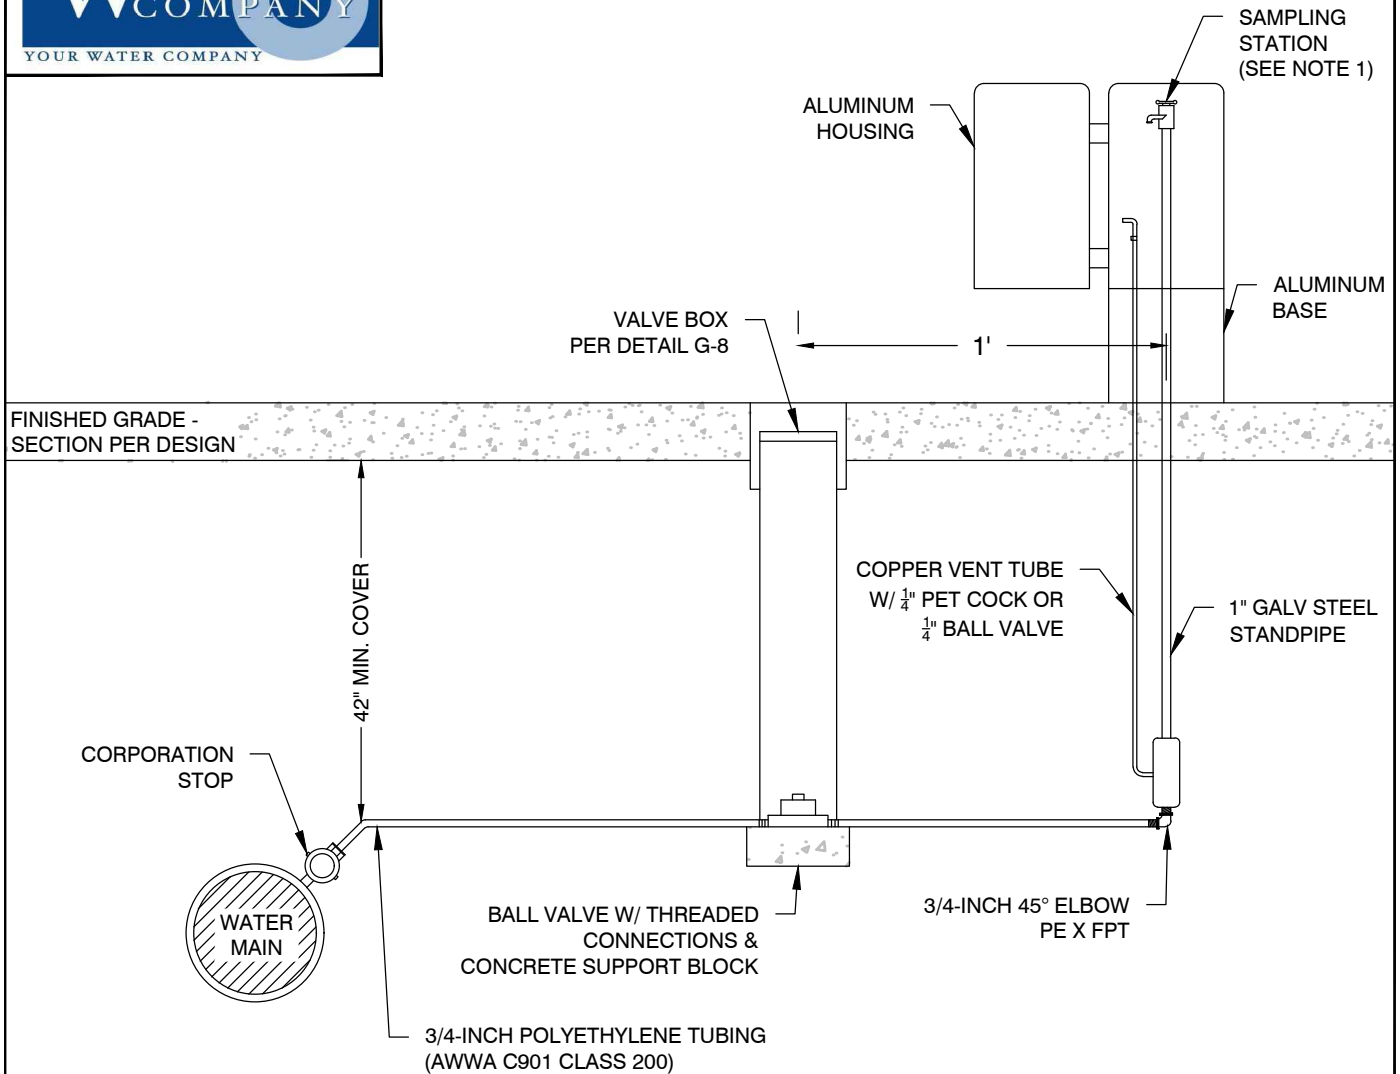

NOTES:

1. SAMPLING STATIONS SHALL BE ECLIPSE 88 BY KUPFERLE FOUNDRY CO. (OR GARDNERVILLE WATER COMPANY APPROVED EQUAL).
2. SAMPLING STATION SHALL HAVE 42" MINIMUM COVER, WITH 3/4-INCH FIP INLET, AND 3/4-INCH UNTHREADED NOZZLE.
3. SAMPLING STATIONS SHALL BE ENCLOSED IN A LOCKABLE, NON-REMOVABLE, ALUMINUM CAST HOUSING.
4. WHEN OPENED, THE SAMPLING STATION SHALL NOT REQUIRE A KEY FOR OPERATION AND WATER WILL FLOW IN AN ALL BRASS WATERWAY.
5. ALL WORKING PARTS SHALL BE BRASS AND SHALL BE REMOVABLE FROM ABOVE GROUND WITHOUT DIGGING.
6. ALL EXTERIOR PIPING SHALL BE BRASS OR GALVANIZED STEEL. ALL GALVANIZED PIPE IN CONTACT WITH SOIL MUST BE TAPED WITH PVC TAPE FOR CORROSION
7. ALL SAMPLE STATIONS WILL BE EQUIPED WITH A COPPER VENT TUBE TO ENABLE STATION TO BE PUMPED FREE OF STANDING WATER TO PREVENT FREEZING AND TO MINIMIZE BACTERIAL GROWTH.

NO.	REVISION	DATE	GARDNERVILLE WATER COMPANY - STANDARD DETAIL	DRAWING NO.	
			<h1>SAMPLING STATION</h1>	<h2>G-13</h2>	
				DATE:	PAGE:
				09/22	13